
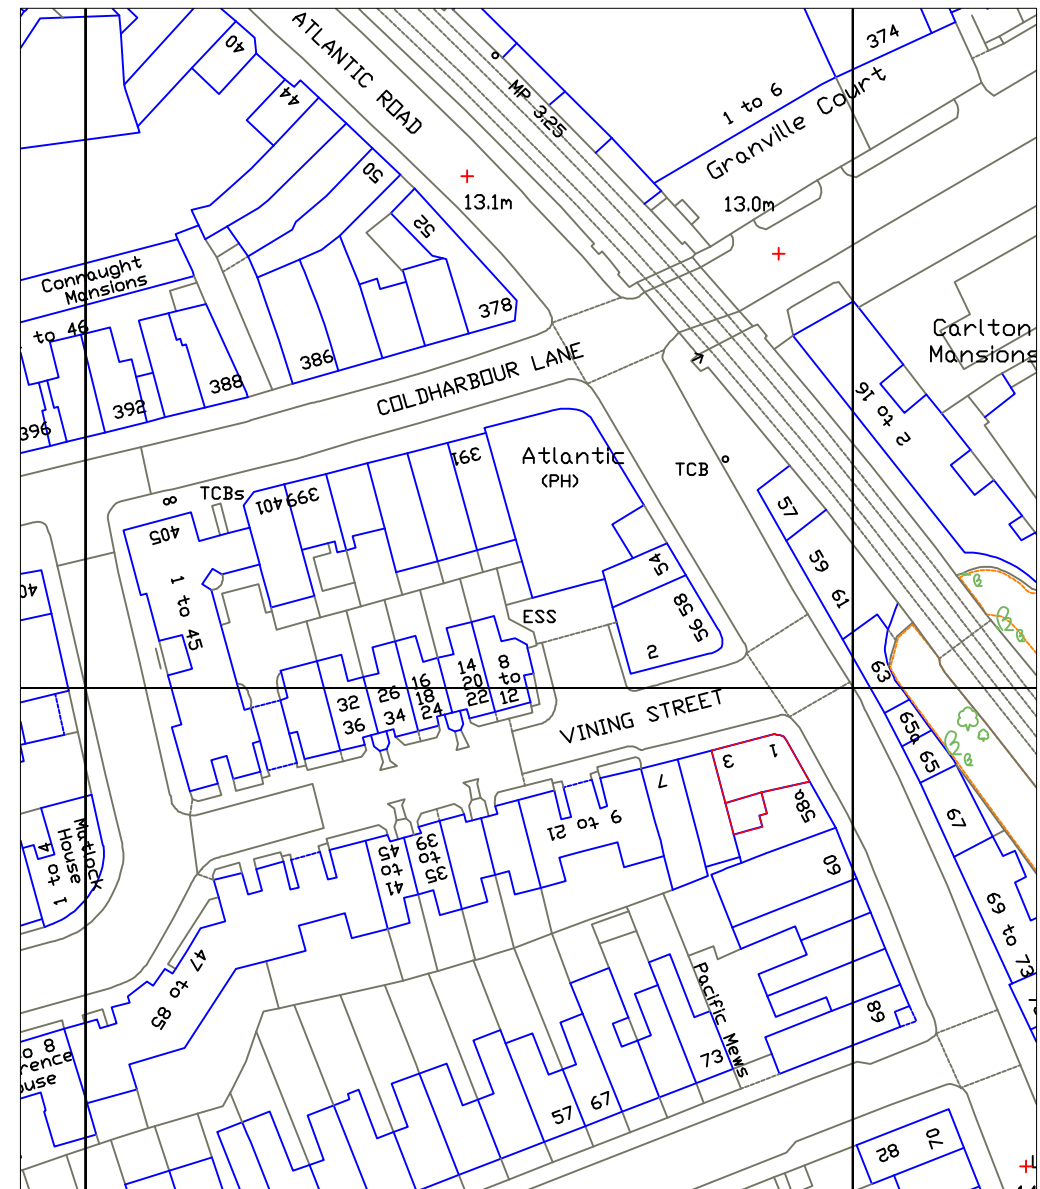


1 Vining Street SW9 8QA
Scale 1:100mm Ground Floor

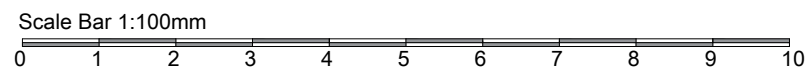


1:1250 Site location map

- 43.5 m2 Internal floor area
- Boundary line
- Courtyard Shared Area
- Not for lease

CLIENT:	Mr L Charles
ADDRESS:	1 Vining Street SW9 8QA
PROJECT:	Ground floor shop lease plan

Walter G Elms

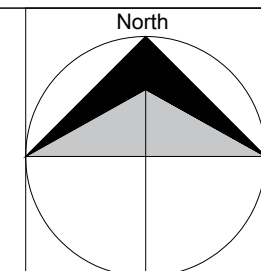

Drawing type:	Lease Plan
Sheet No:	001-L
SCALE:	1:100 mm
DATE:	30/07/2018